






641 Indian St. Savannah, GA 31401



Sheet Name	Description
G-001	COVER SHEET
G-002	LIFE SAFETY PLAN
IN-101	FIRST FLOOR FINISH PLAN
IN-102	MEZZANINE FINISH PLAN
IN-103	FIRST FLOOR RCP
IN-104	MEZZANINE RCP
IN-201	INTERIOR ELEVATIONS
IN-301	INTERIOR SECTIONS
IN-401	LARGE SCALE FINISH PLAN
IN-402	POWER/COMMUNICATIONS PLAN
IN-501	INTERIOR DESIGN DETAILS
IF-101	FIRST FLOOR FURNITURE PLAN
IF-102	SECOND FLOOR FURNITURE PLAN
IF-401	LARGE SCALE FURNITURE PLAN

OCCUPANCY	
Occupancy Class	B-1
Occupancy Load Business: Storage:	10,000sf=100 gross 7,000sf=86 gross
Toilet Lavatory Water Fountain Service Sink	3 2 1 1

SYMBOL LEGEND	
	NORTH ARROW
	SECTION SYMBOL
	ELEVATION TAG
	FURNITURE TAG
	ADA 5' TURNING RADIUS

APPLICABLE CODES	
International Building Code	2018 Edition
International Plumbing Code	2018 Edition
International Mechanical Code	2018 Edition
International Fuel Gas Code	2018 Edition
International Energy Conservation Code	2015 Edition
International Fire Code	2018 Edition
National Electrical Code	2017 Edition
Life Safety Code, NFPA 101	2018 Edition
ADA Standards for Accessible Design	2010 Edition

ABBREVIATIONS	
A.F.F	ABOVE FINISH FLOOR
C.M.U.	CONCRETE MASONRY UNITS
DIA	DIAMETER
EXTG	EXISTING
FLR	FLOOR
GLS	GLASS
GWB	GYPSUM
MAT	MATERIAL
O.C.	ON CENTER
RAD	RADIUS
TYP.	TYPICAL
WD	WOOD

Taylor Lloyd  
INDS 320  
Studio 3  
SCAD  
Winter 2020

St. Frank  
Headquarters  
641 Indian St., Savannah GA 31401

[illegible]

## Cover Sheet

Studio 3	
Date	1/6/20 - 3/11/20
Drawn by	TL
Checked by	ML


G-001

Scale	As indicated
-------	--------------

2/25/2020 8:36:15 PM



St. Frank  
Headquarters  
641 Indian St., Savannah GA 31401

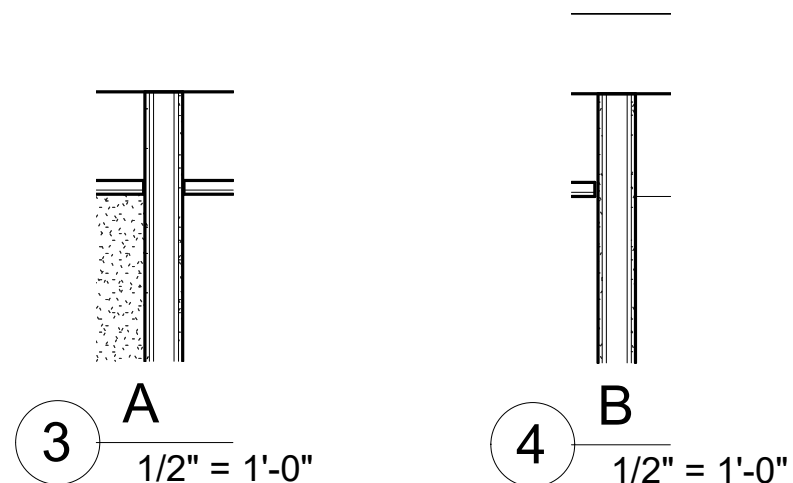[illegible]










**A**

Rated 2 hr, slab to underside of structure  
5/8" fire-rated GYP BD on side, 5/8" fire-rated, water resistant GYP BD one side  
3-5/8" metal studs

**B**

Rated 2 hr, slab to underside of structure  
2 layers 5/8" fire-rated GYP BD both sides, 3-5/8" metal studs


Class: Business (B)  
Load Factor: 100 SQ FT per person  
Total SQ FT: 10,128  
Occupancy Load: 101

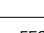 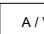	<p>DIRECTIONAL EXIT LIGHT</p>	 <p>HALF DIAGONAL RULE</p>
	<p>NON-DIRECTIONAL EXIT LIGHT</p>	 <p>PATH OF TRAVEL</p>
	<p>FIRE PULL</p>	 <p>ADA TURNING RADIUS</p>
	<p>FIRE EXTINGUISHER CABINET</p>	<p><b>NOTES</b></p> <p>-All Audio/Visual Fire Signals are to be mounted at 8'-0" A.F.F.</p> <p>-Smoke Detectors &amp; Sprinklers shown on Reflected Ceiling Plans, Consult IN105 and IN106</p>
	<p>AUDIO VISUAL ALARM</p>	
	<p>EMERGENCY LIGHTING</p>	

Studio 3	
Date	1/6/20 - 3/11/20
Drawn by	TL
Checked by	ML

Scale	As indicated
-------	--------------

2/25/2020 8:53:19 PM

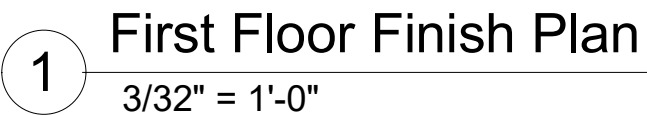

641 Indian St., Savannah GA 31401

[illegible]


 





## First Floor Plan & Finishings

Studio 3	
Date	1/6/20 - 3/11/20
Drawn by	TL
Checked by	ML


IN-101


Scale	As indicated
-------	--------------

2/25/2020 8:55:16 PM

WALL TYPES		SYMBOLS	
	Rated 2 hr. slab to underside of structure, 5/8" fire-rated GYP BD on side, 5/8" fire-rated, water resistant GYP BD one side, 3-5/8" metal studs		GLASS PANEL RAILING
	Rated 2 hr. slab to underside of structure, 2 layers 5/8" fire-rated GYP BD both sides, 3-5/8" metal studs 16" o.c.		LUMBER COLUMN
	Non-Rated, finished floor to finished ceiling, acoustically insulated 1/2" regular GYP BD both sides, 3-5/8" metal studs 16" o.c.		FURNITURE SYSTEM, STEELCASE FRAMELESS GLASS WALL
	5/8" Glass Curtain Wall		



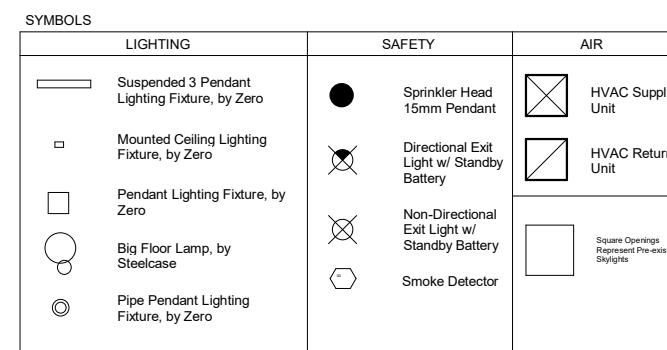

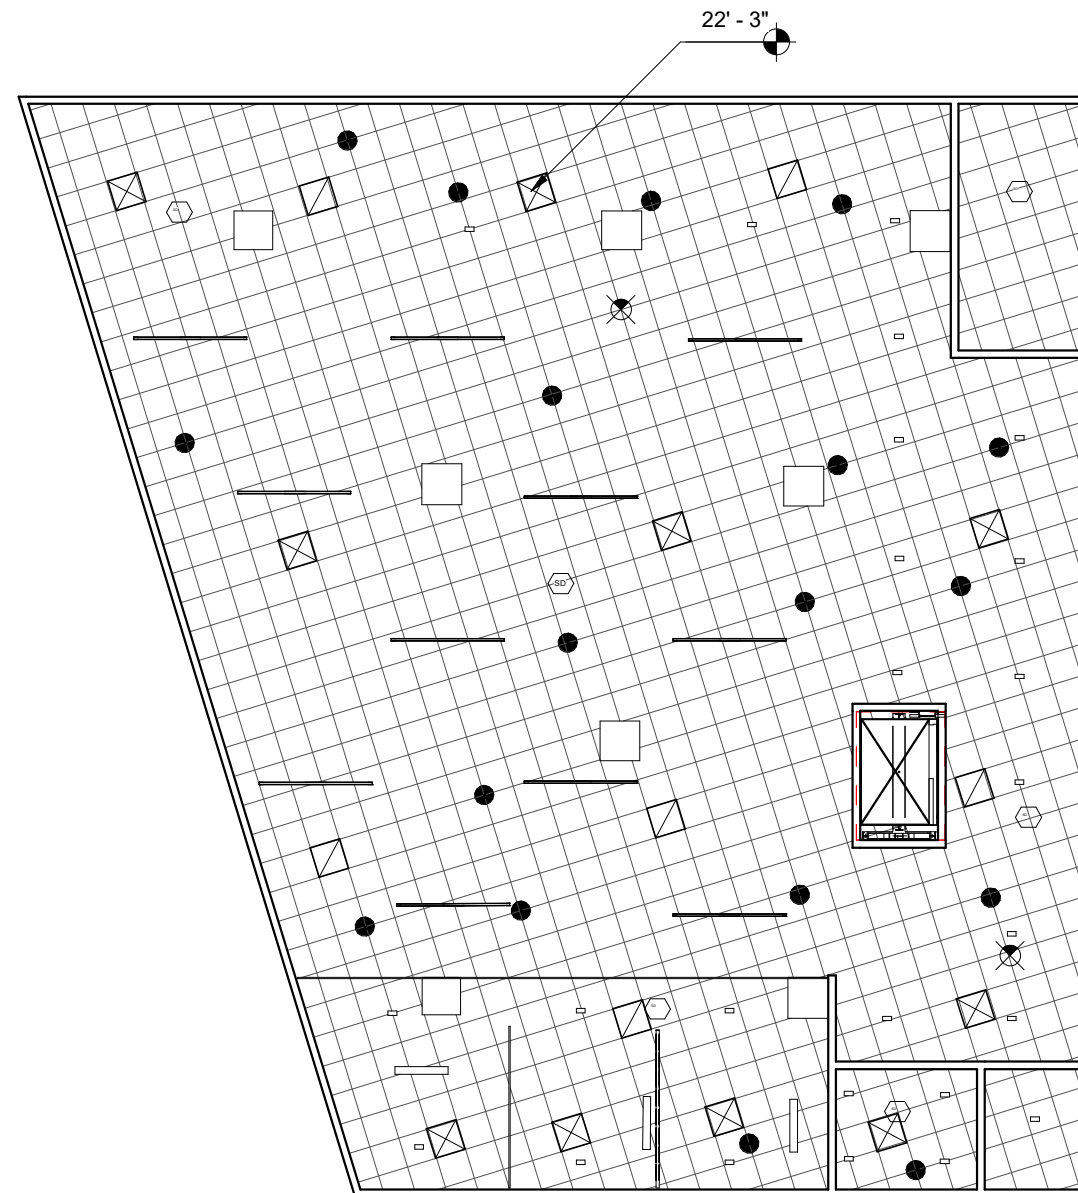


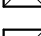







Taylor Lloyd  
INDS 320  
Studio 3  
SCAD  
Winter 2020

St. Frank  
Headquarters  
641 Indian St., Savannah GA 31401

1 Second Floor RCP  
3/32" = 1'-0"

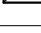SYMBOLS			
LIGHTING		SAFETY	AIR
	Suspended 3 Pendant Lighting Fixture, by Zero		 HVAC Supply Unit
	Mounted Ceiling Lighting Fixture, by Zero		 HVAC Return Unit
	Suspended Long Lighting Fixture, by Zero		 Square Openings Represent Pre-existing Skylights

Second Floor  
RCP

Studio 3	
Date	1/6/20 - 3/11/20
Drawn by	TL
Checked by	ML

IN-104

Scale	$\frac{3}{32}'' = 1'-0''$
-------	---------------------------






St. Frank  
Headquarters  
641 Indian St., Savannah GA 31401

[illegible]

Studio 3	
Date	1/6/20 - 3/11/20
Drawn by	TL
Checked by	ML
IN-301	
Scale	1" = 10'-0"

2/25/2020 8:55:46 PM

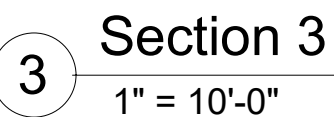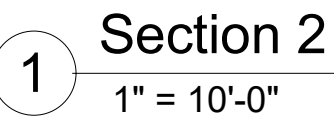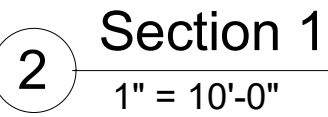

Taylor Lloyd  
INDS 320  
Studio 3  
SCAD  
Winter 2020

St. Frank  
Headquarters  
641 Indian St., Savannah GA 31401

St. Frank  
Headquarters  
641 Indian St., Savannah GA 31401

[illegible]

## Large Scale Finish Plan

Studio 3


Date	1/6/20 - 3/11/20
------	------------------

Drawn by	TL
----------	----

Checked by	ML
------------	----

IN-401

Scale	$3/8" = 1'-0"$
-------	----------------

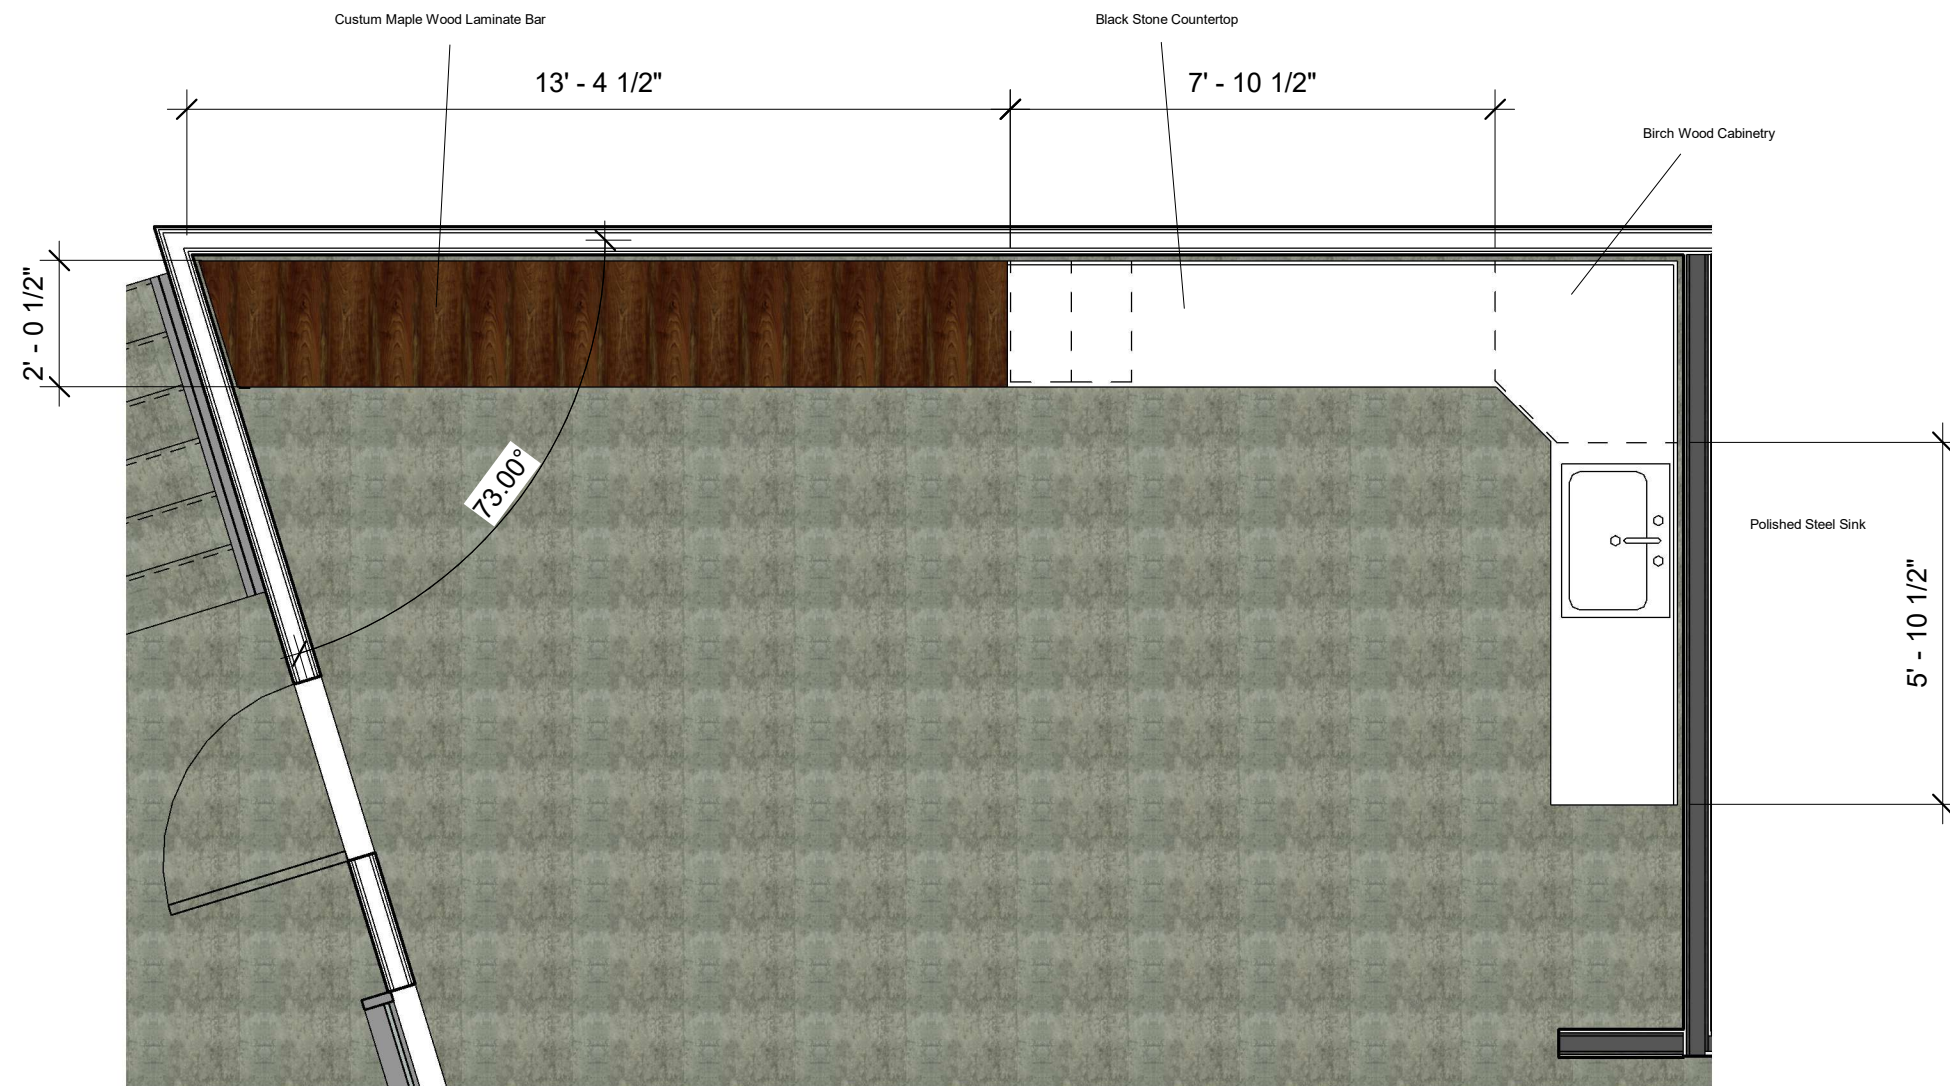

# 1 Kitchen Finish Plan



3/8" = 1'-0"

# 1 Kitchen Finish Plan

3/8" = 1'-0"

2/25/2020 8:55:54 PM



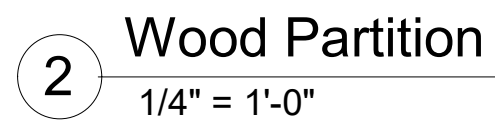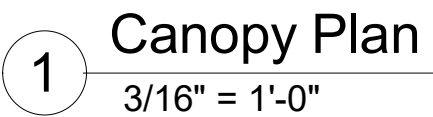


641 Indian St., Savannah GA 31401

[illegible]

Studio 3	
Date	1/6/20 - 3/11/20
Drawn by	TL
Checked by	ML

Scale	As indicated
-------	--------------

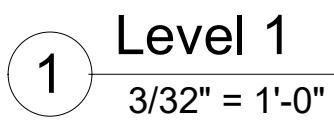

641 Indian St., Savannah GA 31401

[illegible]

Studio 3	
Date	1/6/20 - 3/11/20
Drawn by	TL
Checked by	ML

Scale	$\frac{3}{32}'' = 1'-0''$
-------	---------------------------

Taylor Lloyd  
INDS 320  
Studio 3  
SCAD  
Winter 2020

St. Frank  
Headquarters  
641 Indian St., Savannah GA 31401

[illegible]

Second Floor  
Furnishing  
Plan

Studio 3


Date	1/6/20 - 3/11/20
------	------------------

Drawn by	TL
----------	----

Checked by	ML
------------	----

IF-102


Scale	$3/32" = 1'-0"$
-------	-----------------

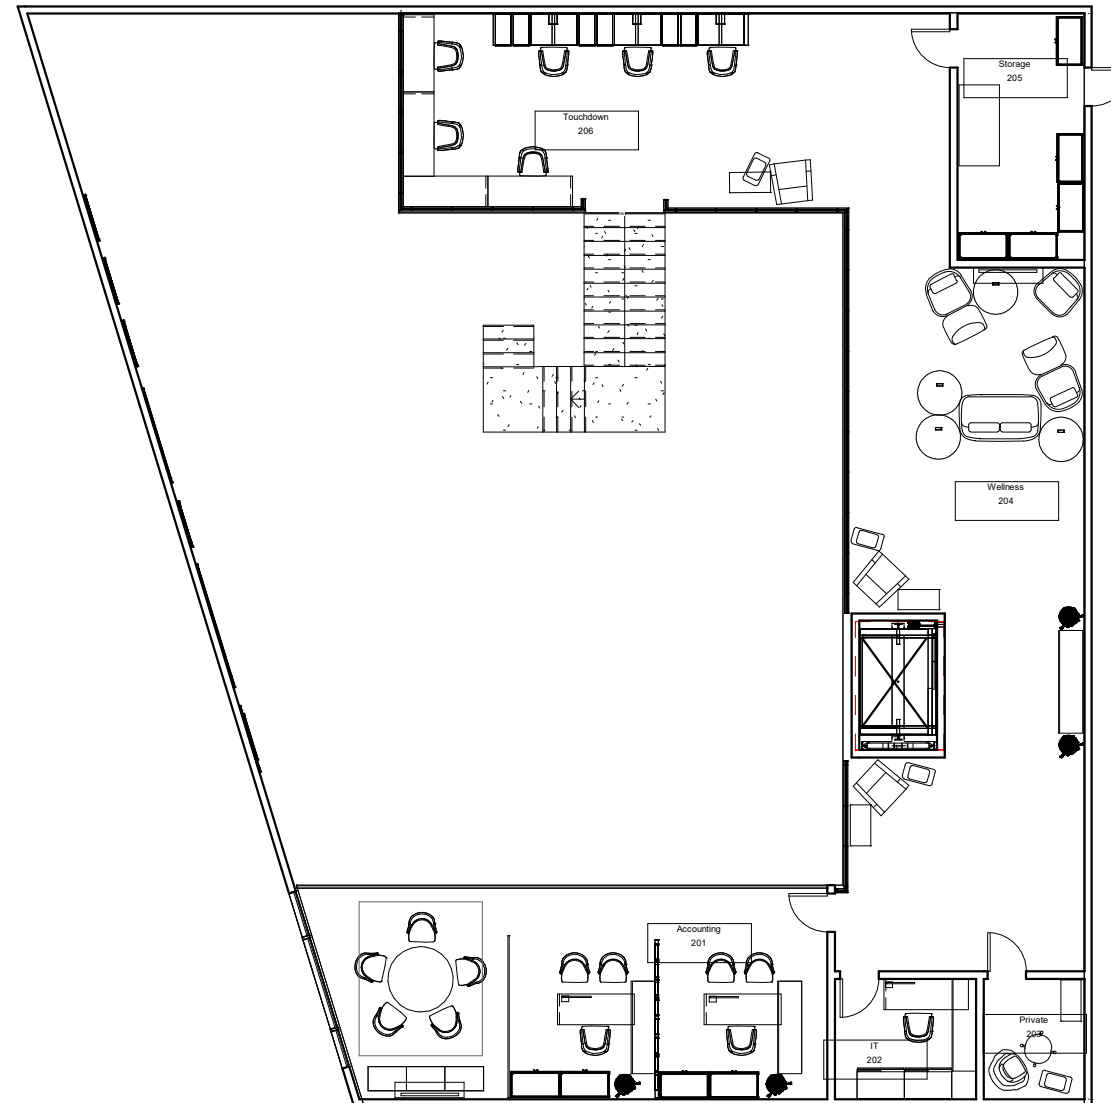

## 1 Second Floor Furniture Plan

$$3/32'' = 1'-0''$$

2/25/2020 8:53:53 PM

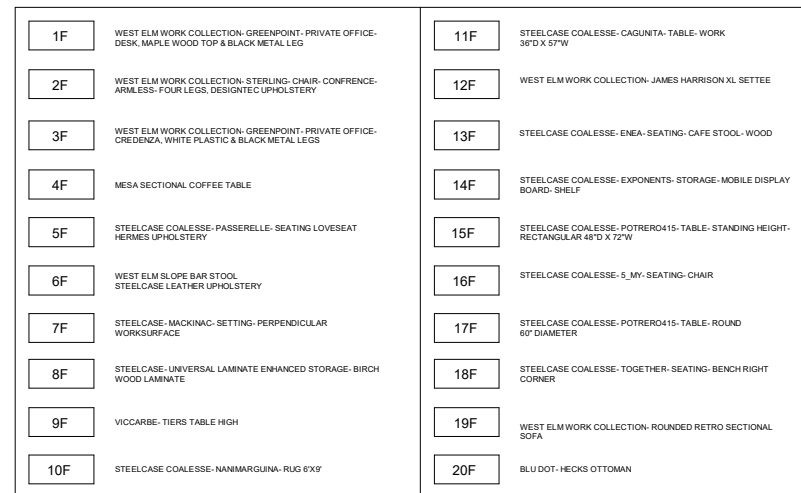

St. Frank  
Headquarters  
641 Indian St., Savannah GA 31401

[illegible]

Studio 3	
Date	1/6/20 - 3/11/20
Drawn by	TL
Checked by	ML

Scale	As indicated
-------	--------------

2/25/2020 8:54:01 PM

## 1

---

1/4" = 1'-0"



## 2

$$1/8'' = 1'-0''$$